



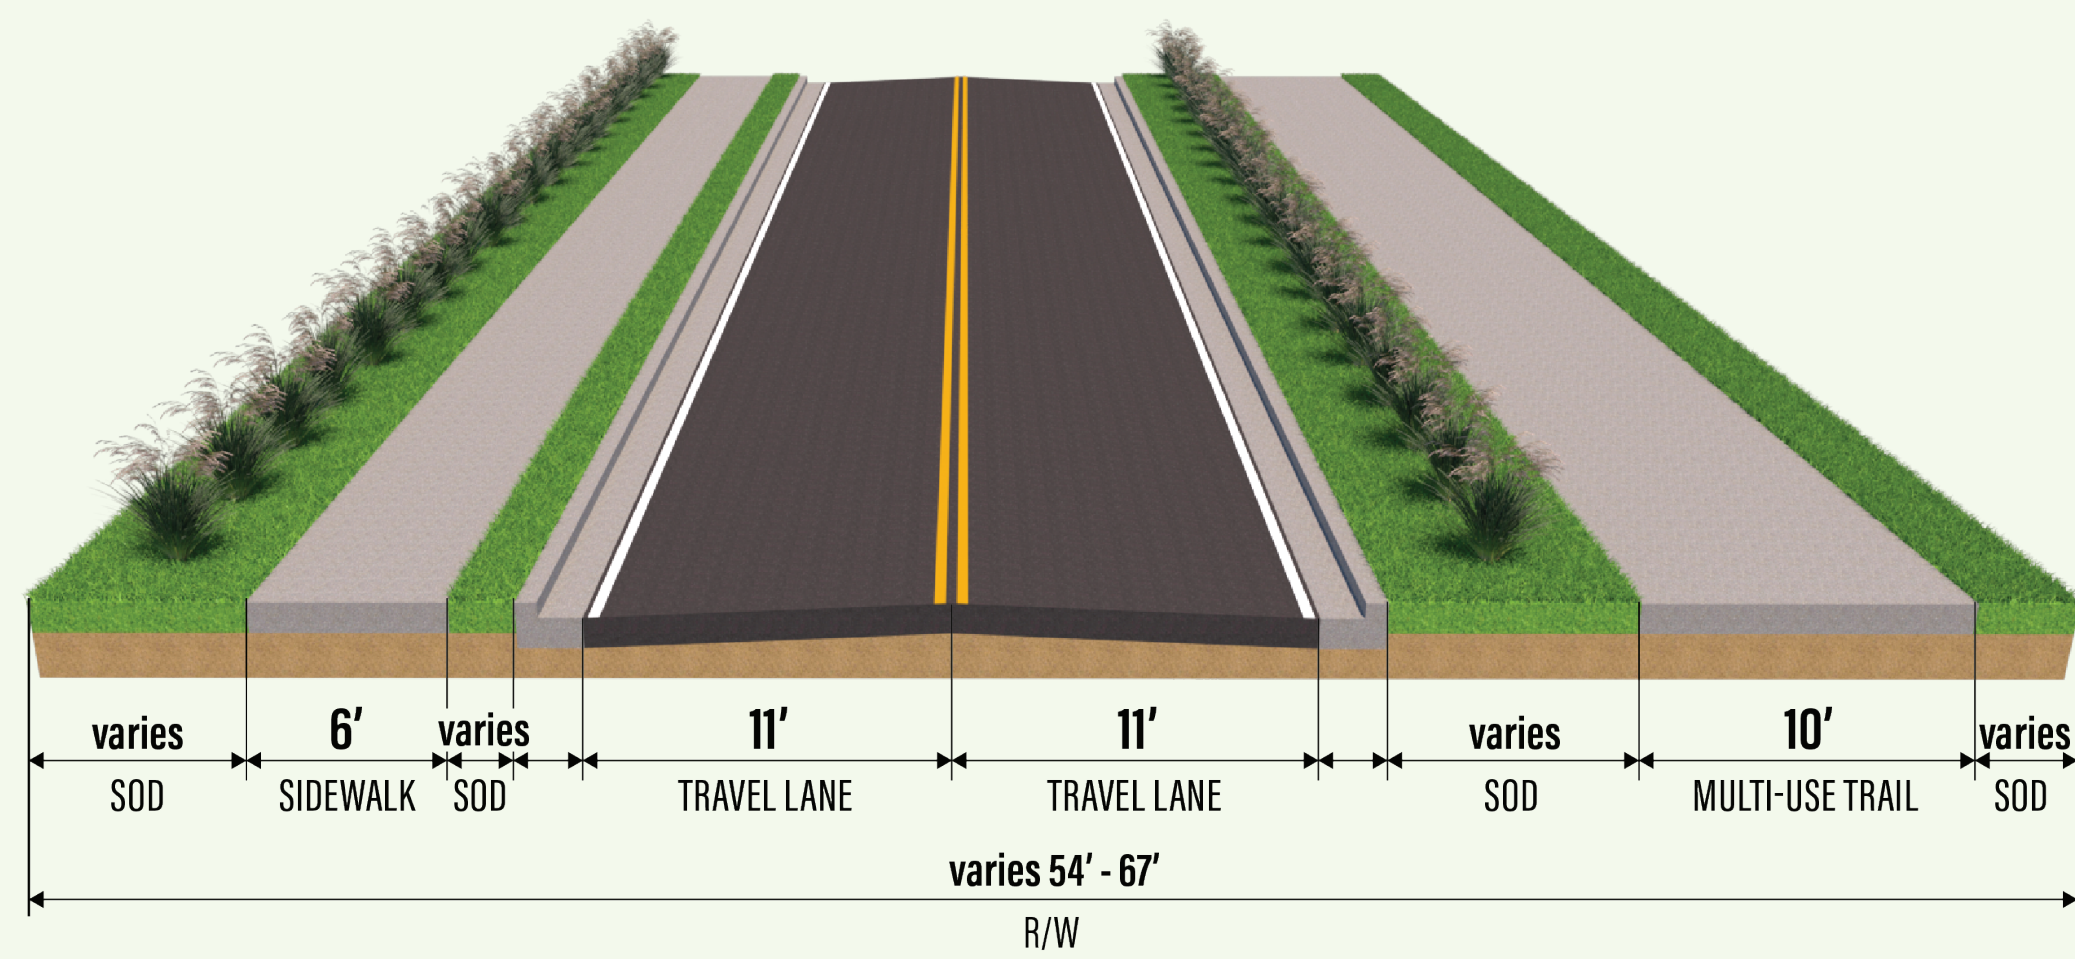


Alternative 1

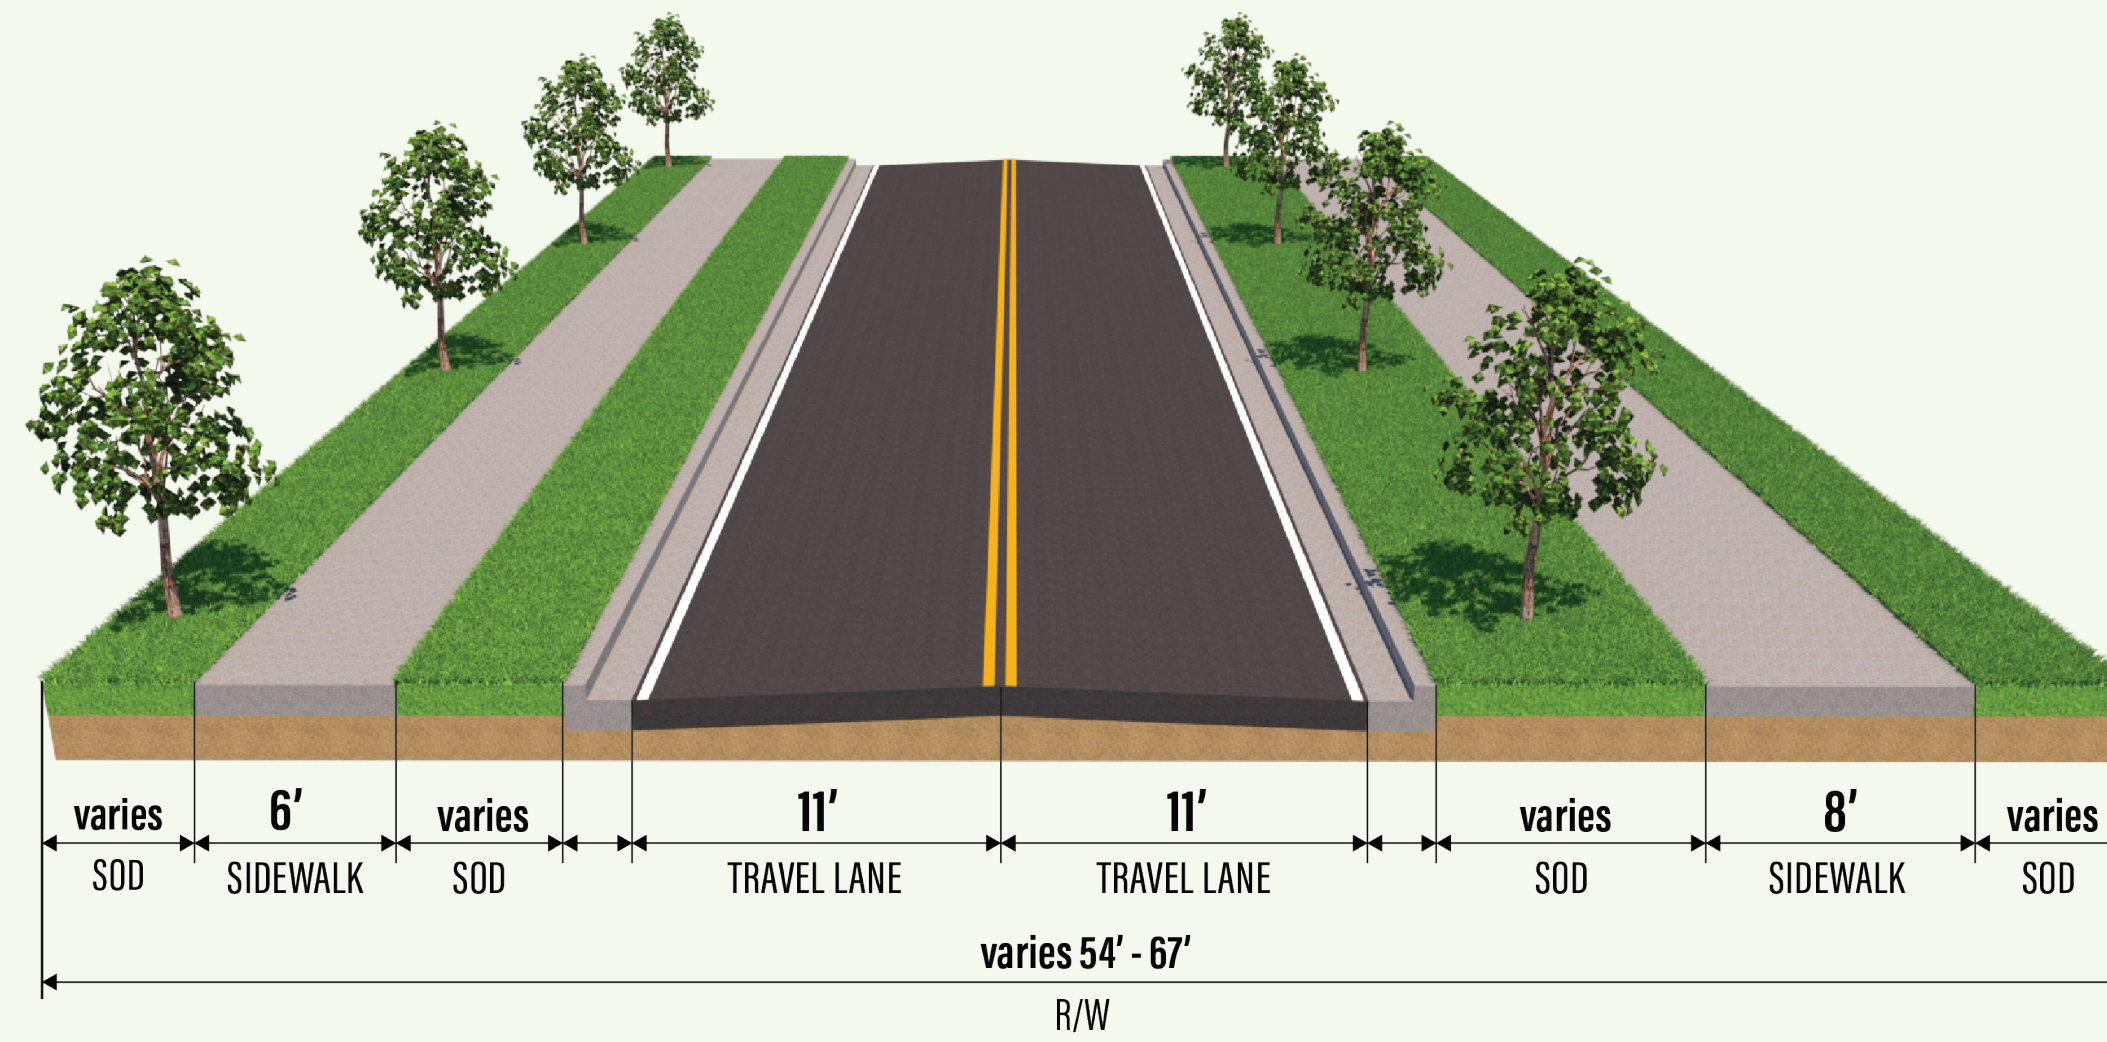

Alternative 2



On Street Parking Segment

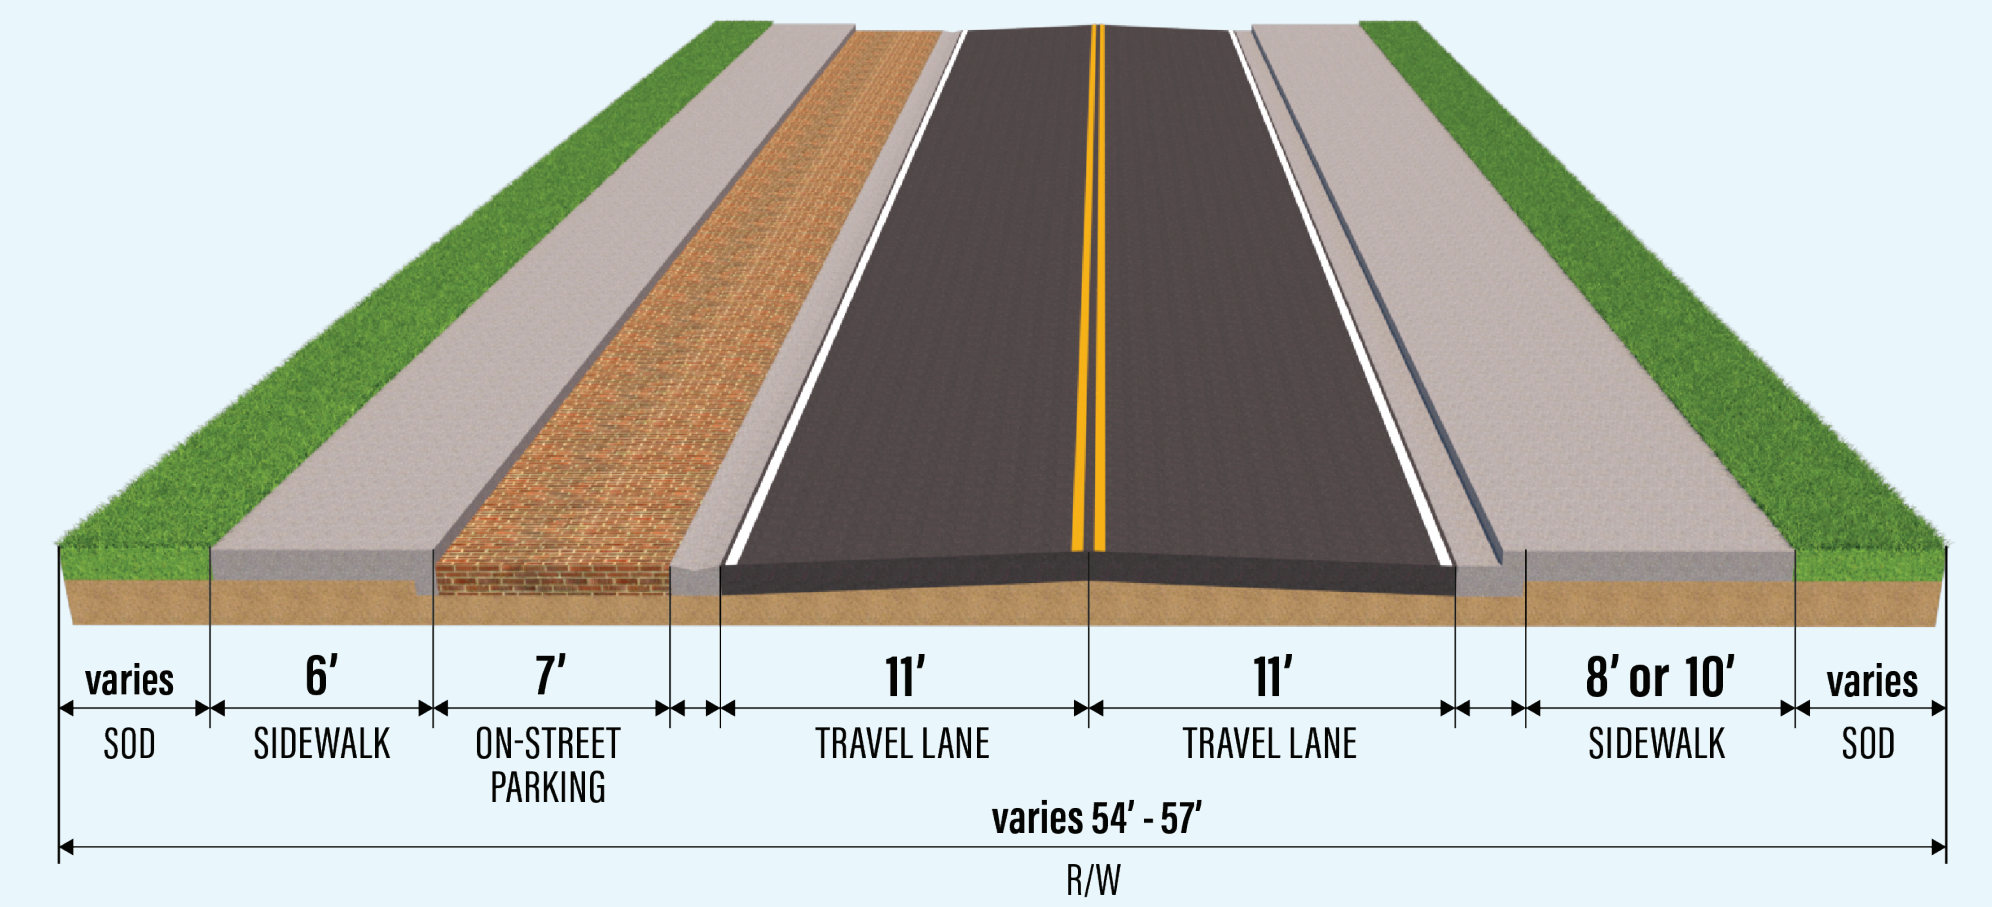

# Typical Sections

West Warren Avenue Complete Streets Study  
From State Road 434 to Milwee Street

